


GEZIEN

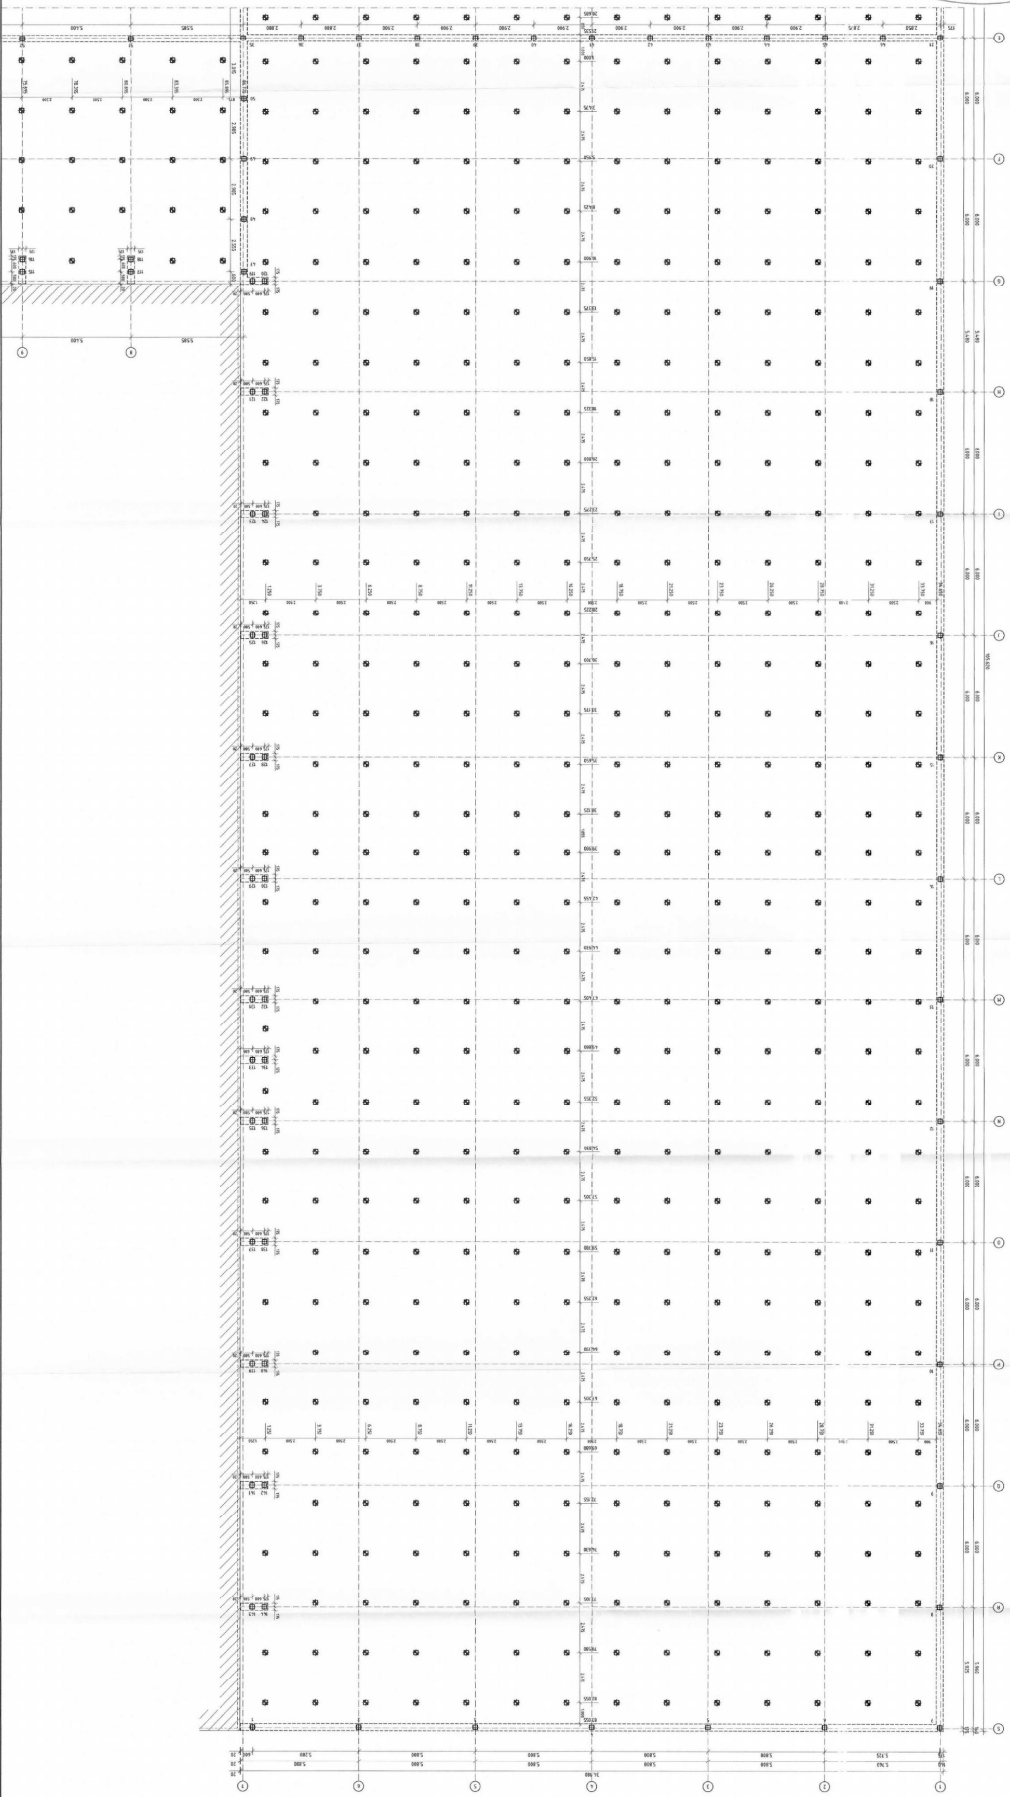

Pala-plan




